


SINGLE STOREY SHOPS (15 Nos.)
PLOT No 18, L.S.C. AT SECTOR 5 DWARKA PH.1

750 WIDE ROOF PROTECTION


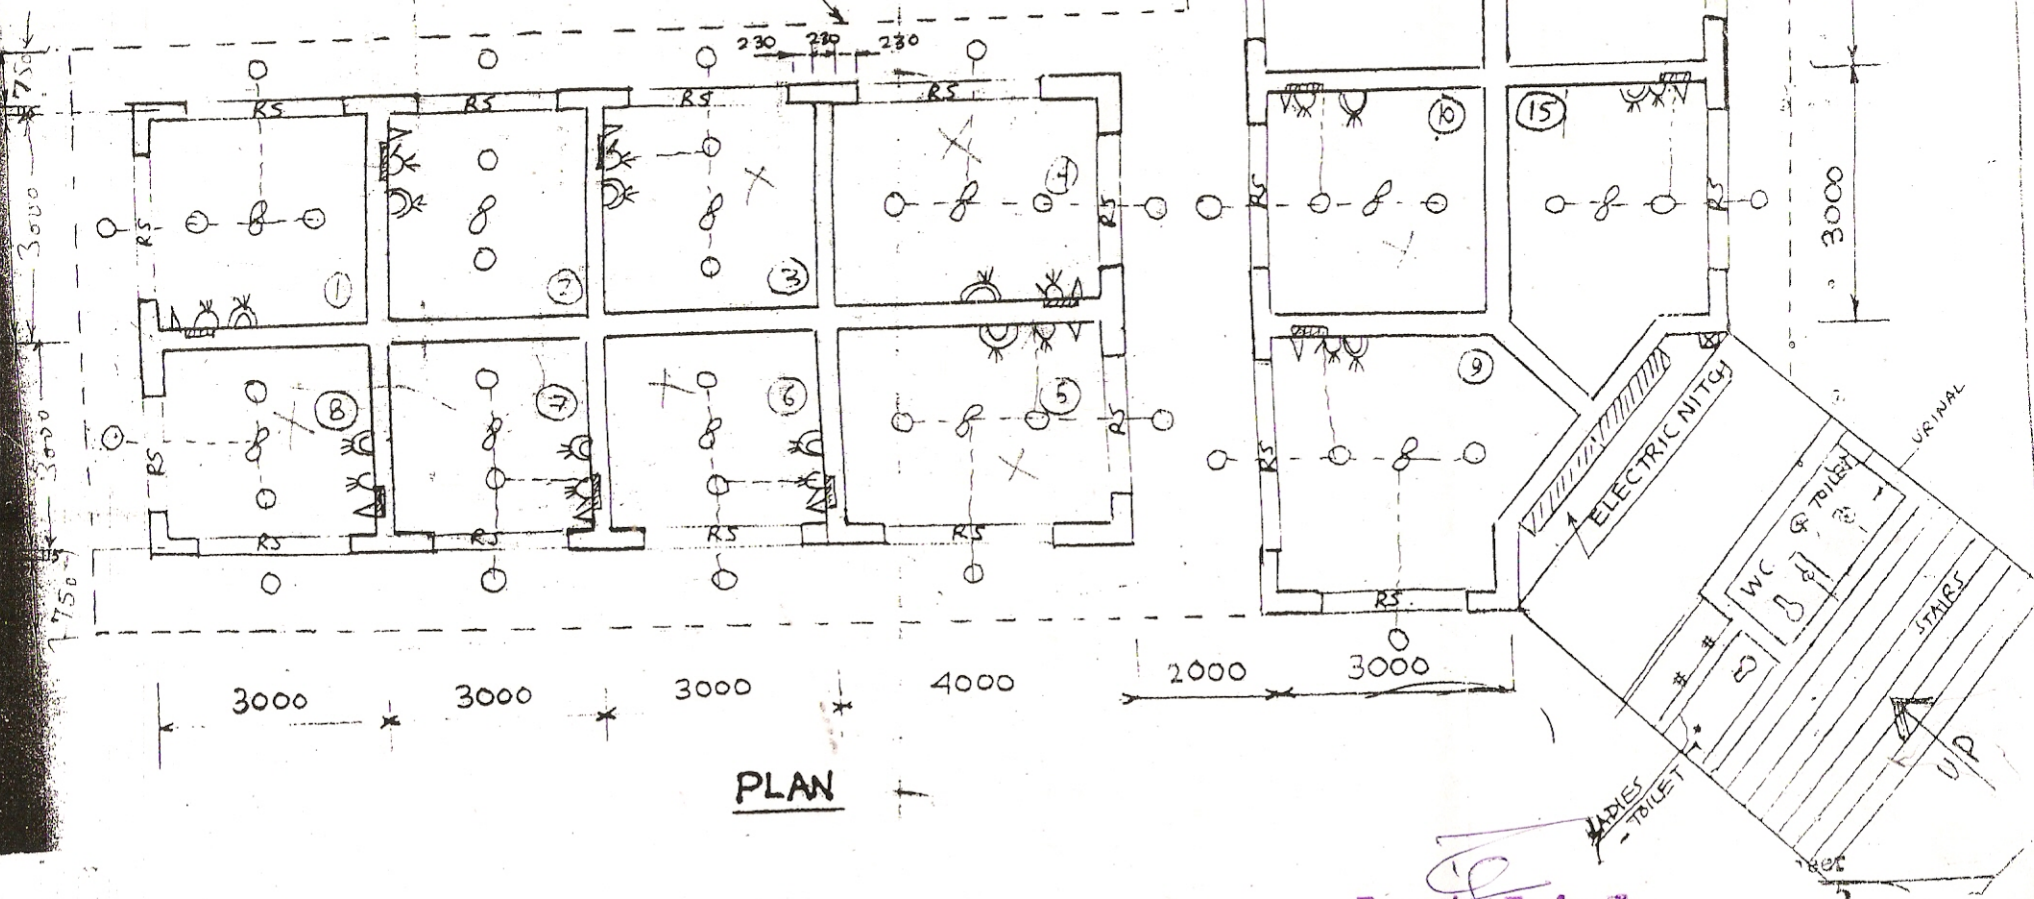


PLAN

Executive Engineer
 Elect. Division No. 5
 A

10 NOS. SERVICE SHOPS

AT PLOT NO 19 IN L.S.C. SECTOR 5, DWARKA PH1

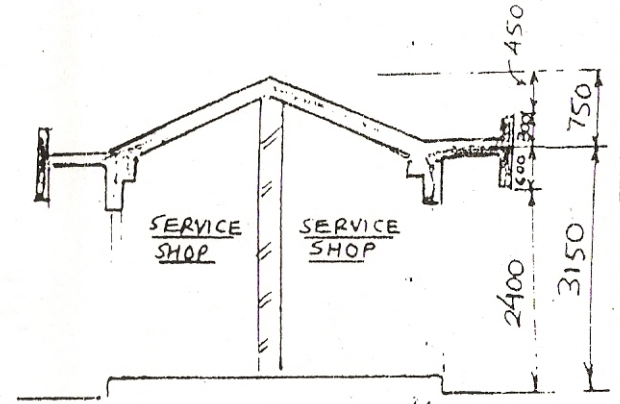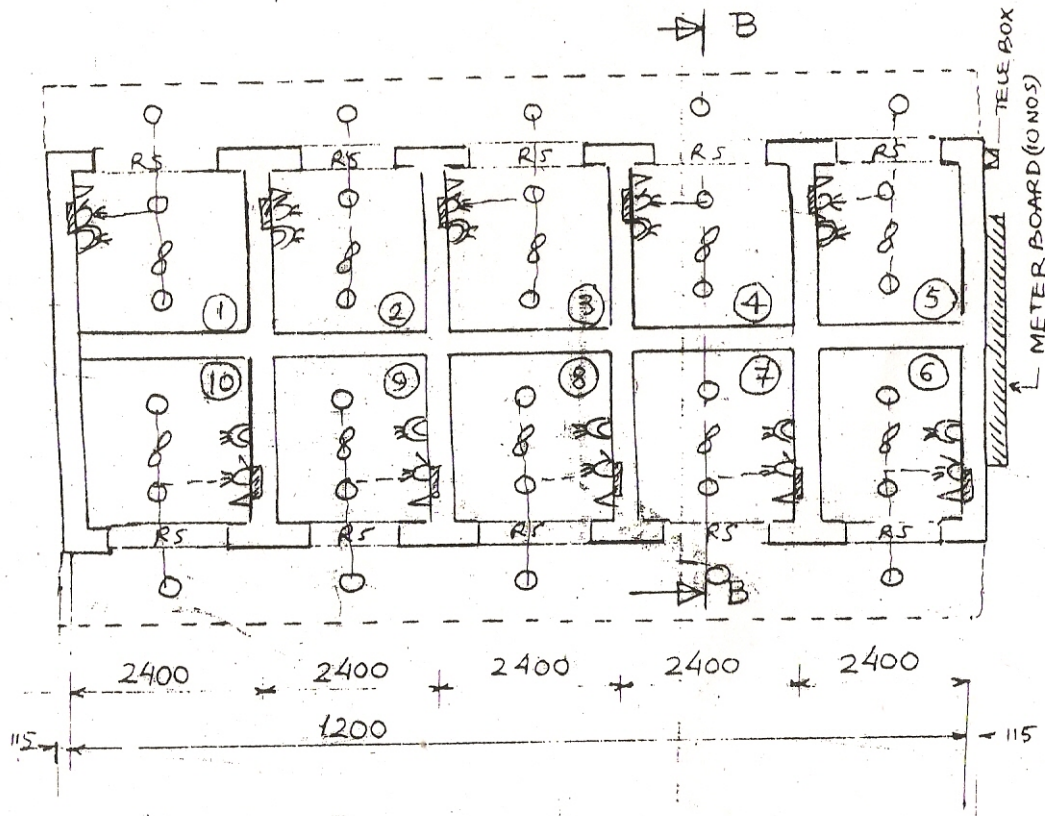


Executive Engineer
Elect. Division No. 5
D. D. A.

MAIN DISTRIBUTION BOARD FOR 10 NOS. SPEN MCBs

ITEM NO.- 3-6

SCHEME NO-

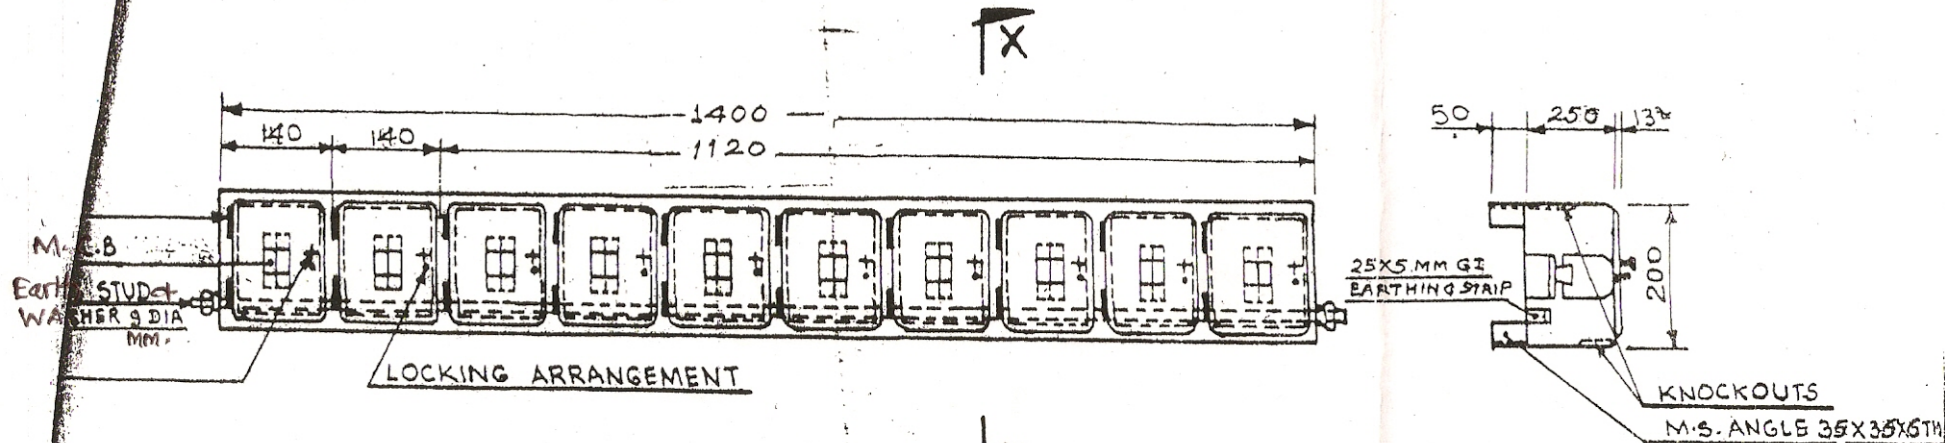

SEC. X-X

NOTES:-

1. ALL DIMENSIONS ARE IN M.M. (NOMINAL)
2. DRG. NOT TO SCALE.
3. LOCATION OF KNOCKOUT ARE TENTATIVE

Executive Engineer
Elect. Division No. 5
D. D. A.


40A S-RM MCB (6)

NEUTRAL LINK

METER BOARD DETAILS FOR - 6 No.

DULY COMPARTMENTALISED

250

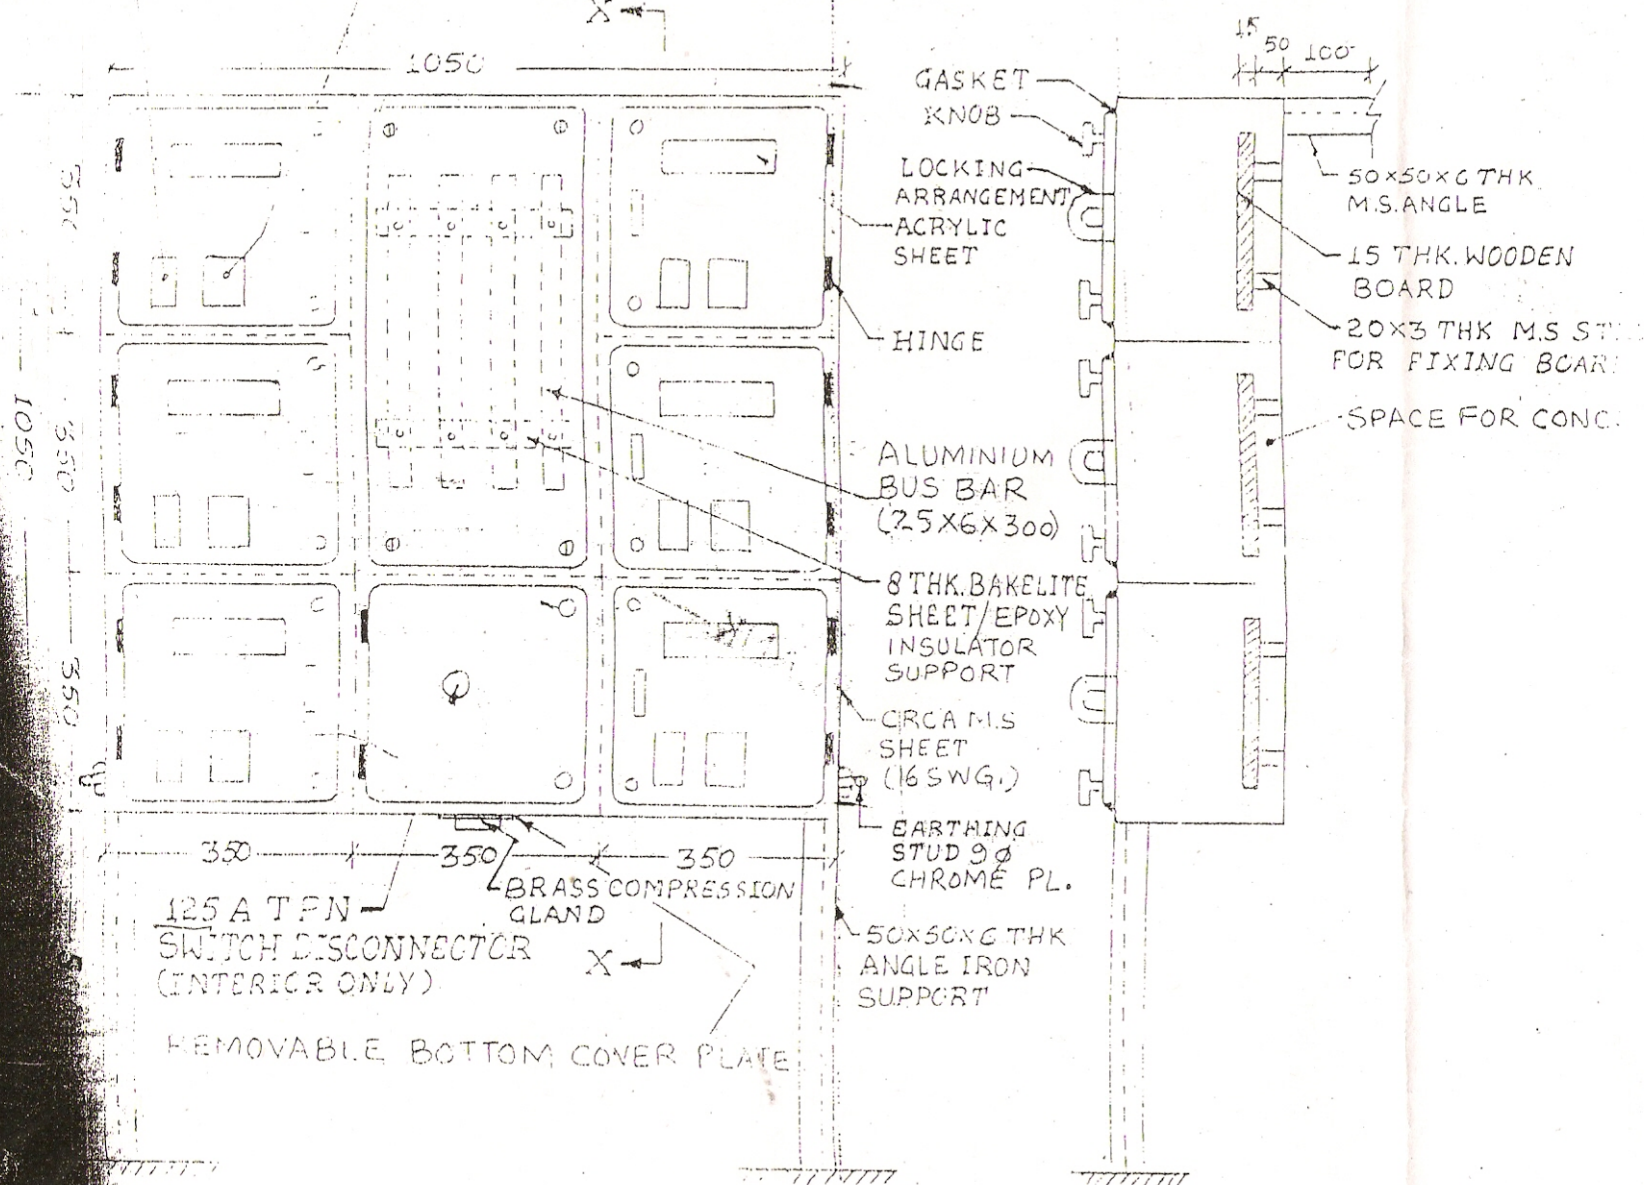

1. ALL DIMENSIONS ARE IN mm.

2. DRG. IS NOT TO SCALE


Executive Engineer
Elect. Division No. 1
B. D. A.

NO.

SCHEME NO.

Item No-34

MAIN DISTRIBUTION BOARD FOR 6 NOS. S.P. & N MCB.

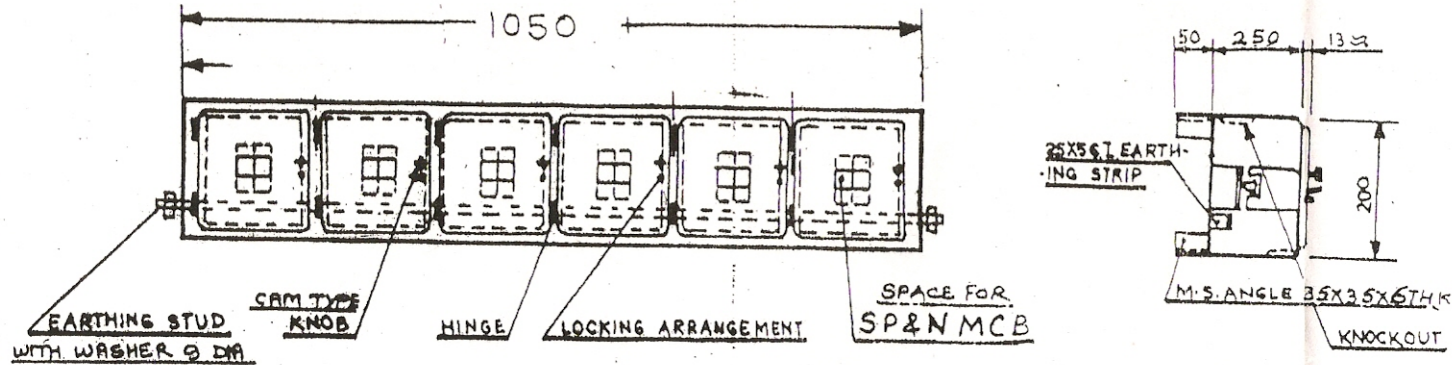

ES:-

DIMENSIONS ARE IN MM. (NOMINAL)



TO SCALE.

LOCATION OF KNOCKOUT IS TENTATIVE.

Executive Engineer
Elect. Division No. 5
D. D. A.

NOTE: SEE DRAWING NO.


1. ALL DIMENSIONS ARE IN MM.
2. KNOCKOUT AS PER REQUIREMENT AT SITE.

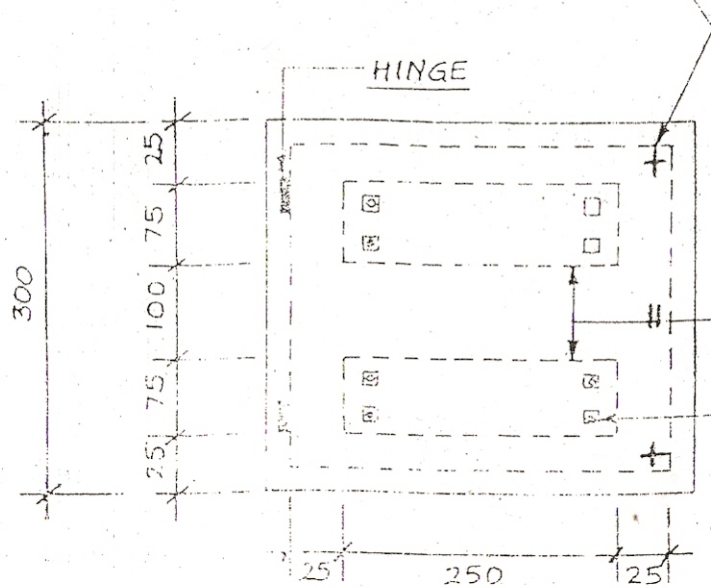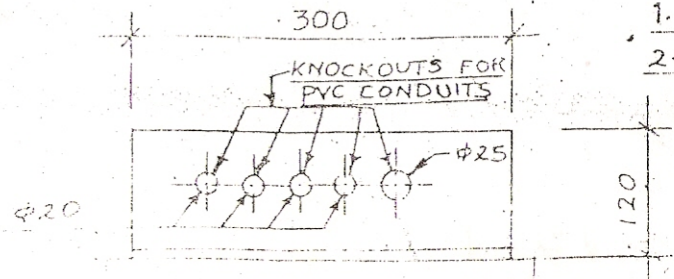

M.S. FLAT 3 THK x 25 x 2
DULY THREADED &
WELDED AT BACK
LOCKING ARRANGEMENT

WOODEN PLATE 15 $\pm$ 1 THK

FLAT HEADED CADMIUM
PLATED OR G.I. COATED
SCREWS

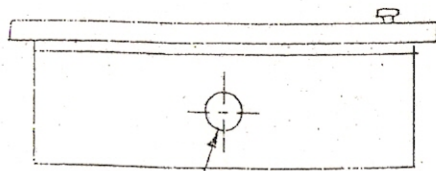

25mm ϕ KNOCKOUT

Executive Engineer
Elect. Division No. 1
D. D. A.